


**OHV Riding Area & Beginner Track**

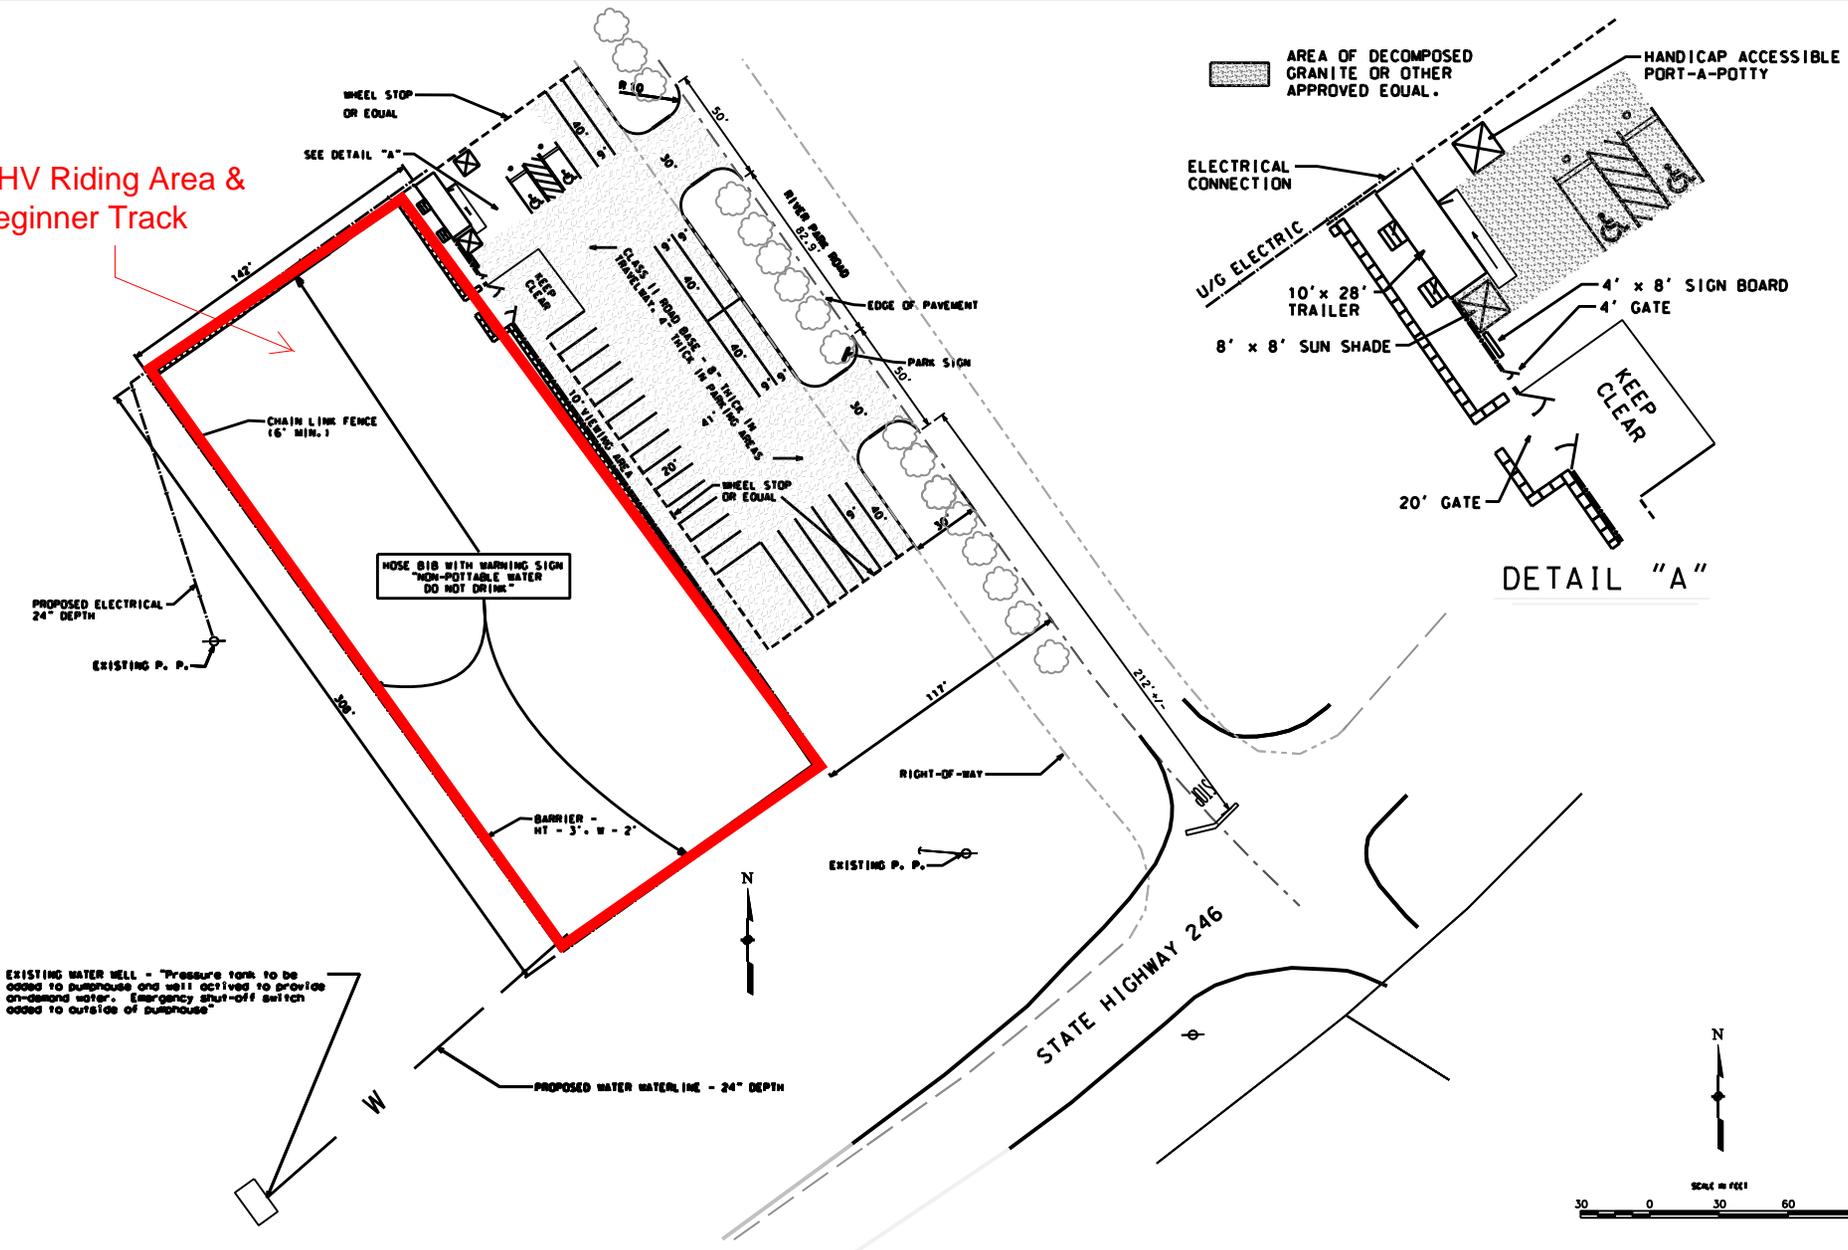

EXISTING WATER MELL - "Pressure form to be added to pumphouse and well activated to provide on-demand water. Emergency shut-off switch added to outside of pumphouse"

**EXHIBIT "A"**

KID'S MOTORCYCLE FUN PARK	
SHEET NO.	TOTAL SHEETS
1	1