



1-1/2" & 2" SERVICE METER INSTALLATION

NOTE:
Connections between Meter and Backflow Assembly are not permitted.

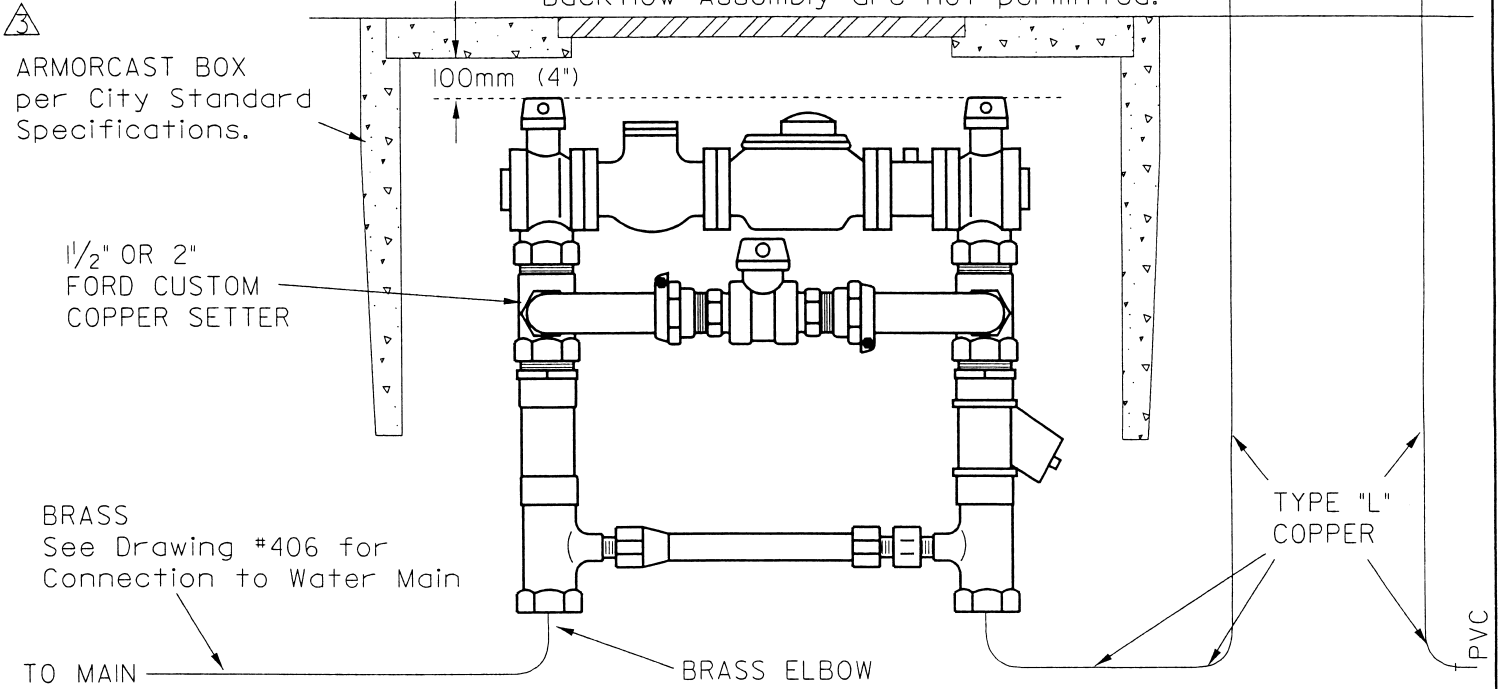

1-1/2" & 2" TURBINE METER INSTALLATION IRRIGATION

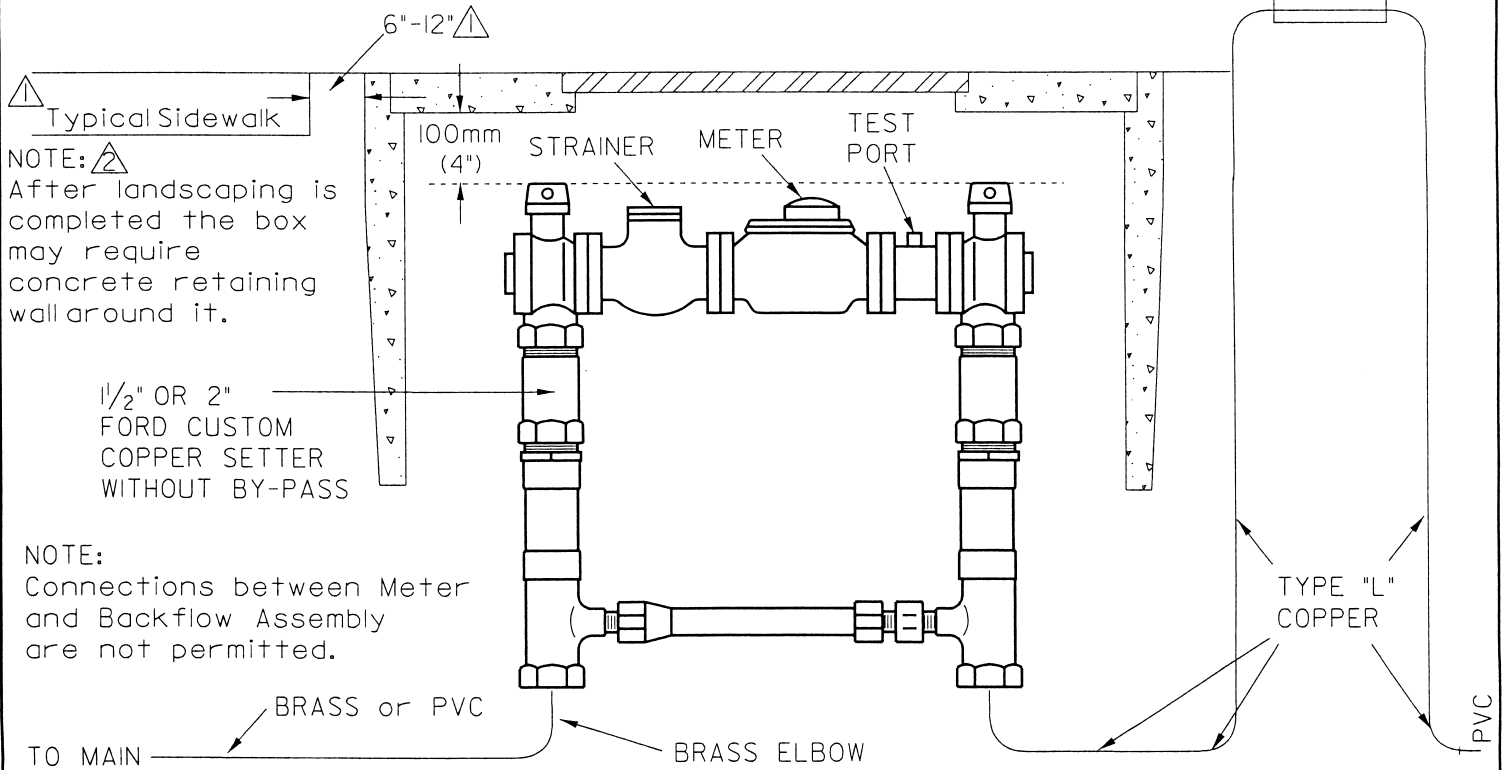

Drawing No. 408

CITY OF LOMPOC
Utility Department, Water Division

1 1/2" & 2" SERVICE AND METER
INSTALLATION

△	Added sidewalk and setback dimension.	KM	9/07
△	Added note about wall around box.	KM	9/07
△	Modified Note	KM	9/07
MARK	REVISIONS	APPR.	DATE