


EXHIBIT "A"

City of Lompoc

INCORPORATED AUGUST 13, 1888

FY-06-S-3 SIDEWALK IMPROVEMENT PROJECT LOCATIONS

 PROPOSED STREETS

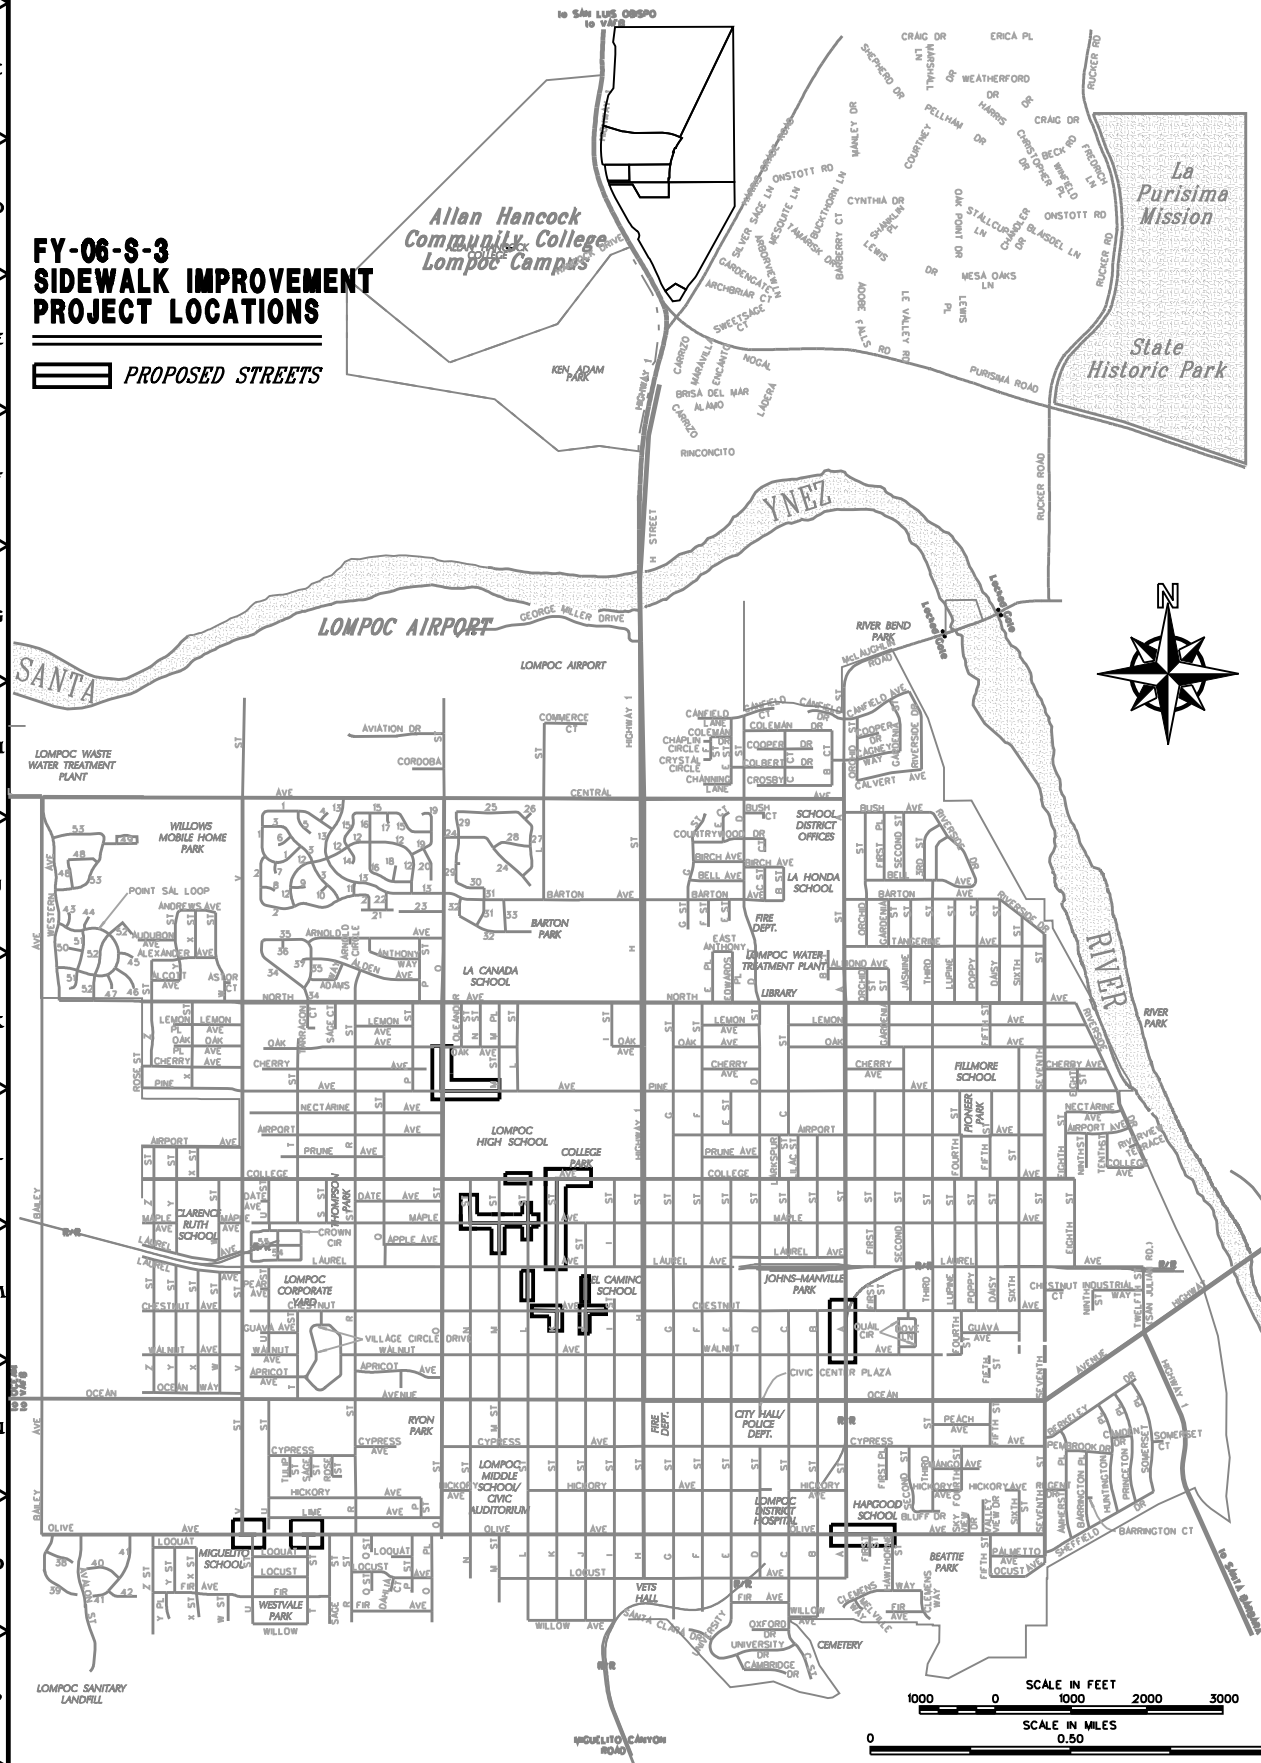

FILE: B:\Engineering Projects\Aerial\FY06-S-3\City of Lompoc\Map\FY06-S-3.apr 21.14