



**NOTICE OF INTENT TO ADOPT A MITIGATED NEGATIVE DECLARATION (MND)**

**Lead Agency:** City of Lompoc

**Street Address:** 100 Civic Center Plaza

**City/State/Zip** Lompoc, California 93436

**Contact:** Stacy L. Lawson, Senior Environmental Coordinator

**NOTICE IS HEREBY GIVEN** the City of Lompoc intends to adopt a Mitigated Negative Declaration for the following project on, or after April 6, 2021. The MND has been distributed pursuant to requirements of the California Environmental Quality Act (CEQA).

**City Project Number:** ER20-19

**Project Location:** Upstream (East) of Floradale Bridge, in the City of Lompoc and the County of Santa Barbara.  
APN: 095-040-004

**Project Description:** The project proposes to install approximately 700 feet of inverted siphon interceptor sewer line using two 12-inch diameter High Density Polyethylene (HDPE) pipes and Horizontal Directional Drilling (HDD) trenchless technology boring under the Santa Ynez River. The second 12-inch pipe is intended to provide redundancy, stability and to allow for maintenance or repair.

**Project Issues:** Biological Resources, Water Quality, Cultural Resources

**Public Hearing Date:** This project is scheduled to be heard by the Lompoc City Council on April 6, 2021, at 6:30 p.m., in the Lompoc City Council Chambers, 100 Civic Center Plaza, Lompoc, CA 93436, or as available on Zoom or call in number.

**Document Availability:** Copies of the MND are available at the City of Lompoc Planning Division office, 100 Civic Center Plaza, Lompoc, CA 93436 by appointment, at the Lompoc Public Library, 501 East North Avenue, Lompoc during regular library hours, and on the City website at <https://www.cityoflompoc.com/government/departments/economic-community-development/planning-division/environmental-documents/open-for-public-review>


Any interested person may submit written comments on the proposed Mitigated Negative Declaration, from February 17, 2021 through March 19, 2021, at 5:00 p.m. Written comments should be addressed to Stacy Lawson, Senior Environmental Coordinator, Community Development Department, 100 Civic Center Plaza, Lompoc, CA 93436. Phone: (805) 875-8275 Fax: (805) 736-5347

Date: February 10, 2021

Signature:

Stacy L. Lawson, Senior Environmental Coordinator

Contact: (805) 875-8275 [s\\_lawson@ci.lompoc.ca.us](mailto:s_lawson@ci.lompoc.ca.us) or [b\\_halforson@ci.lompoc.ca.us](mailto:b_halforson@ci.lompoc.ca.us)

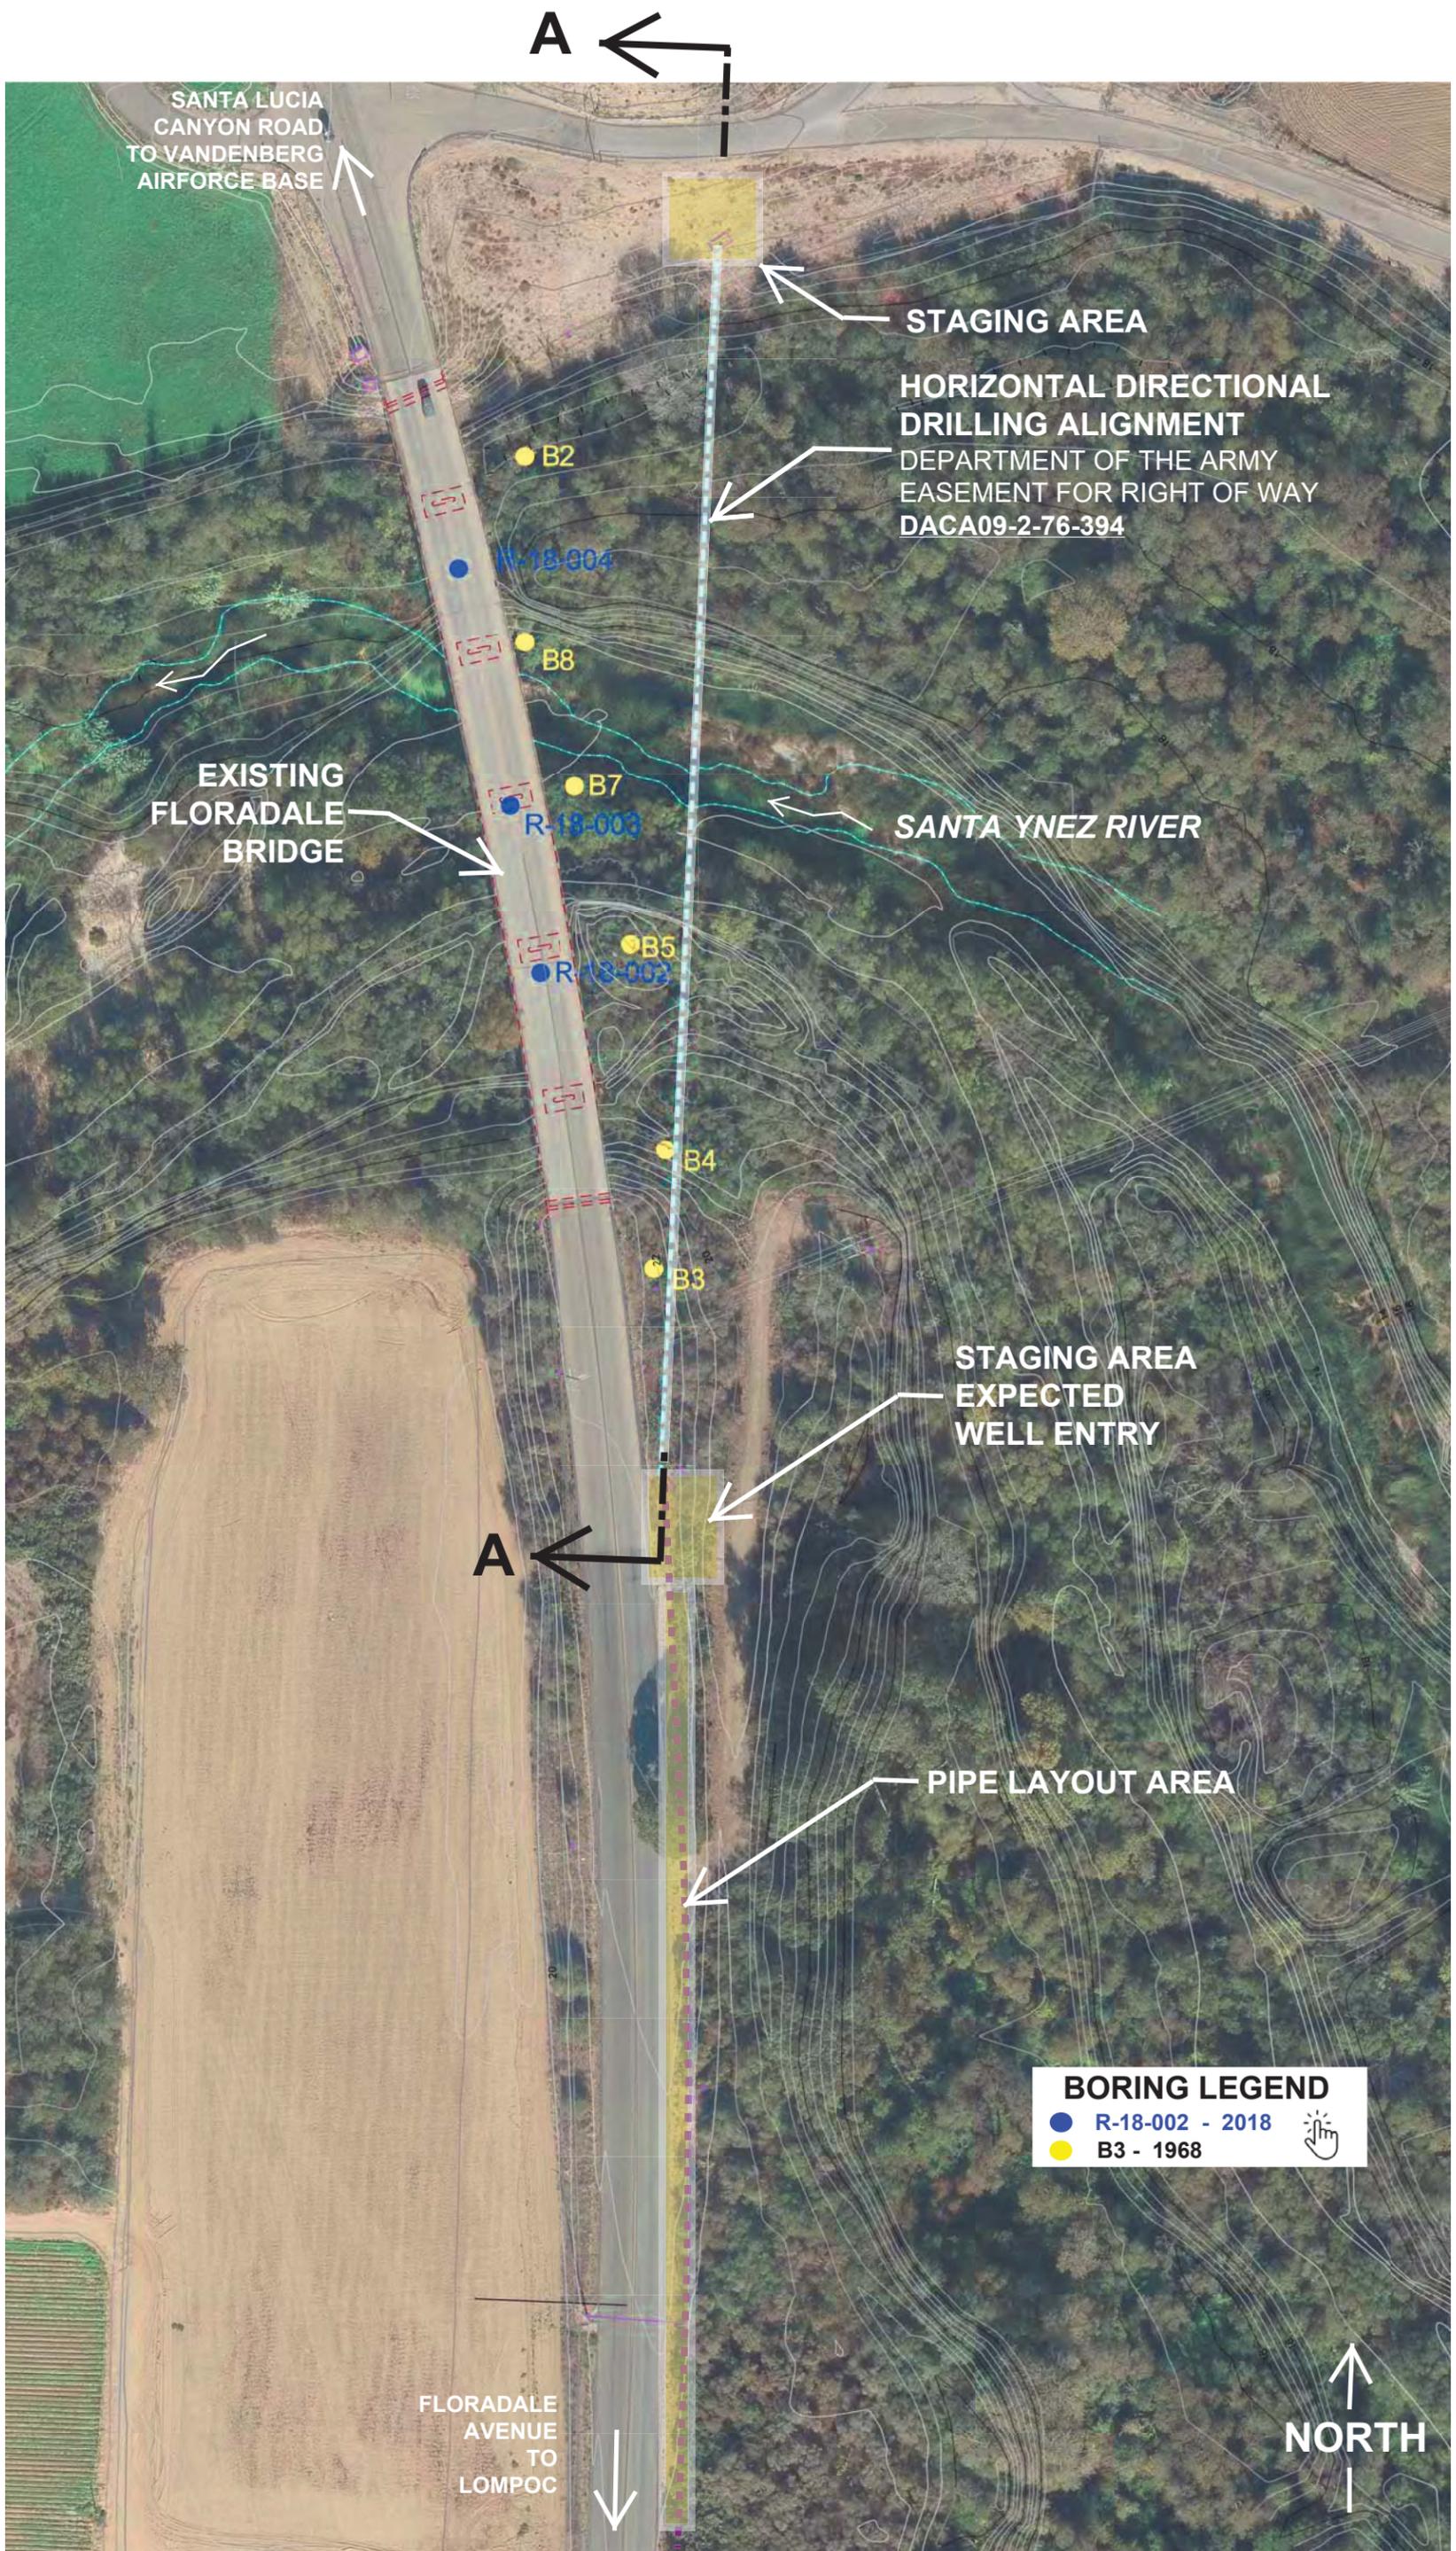

PLAN VIEW

SCALE: 1" = 100'


# FLORADALE CROSSING VVCSD/LOMPOC SEWER FACILITY

NORTH

SOUTH

SANTA LUCIA CN ROAD

FLORADALE AVENUE

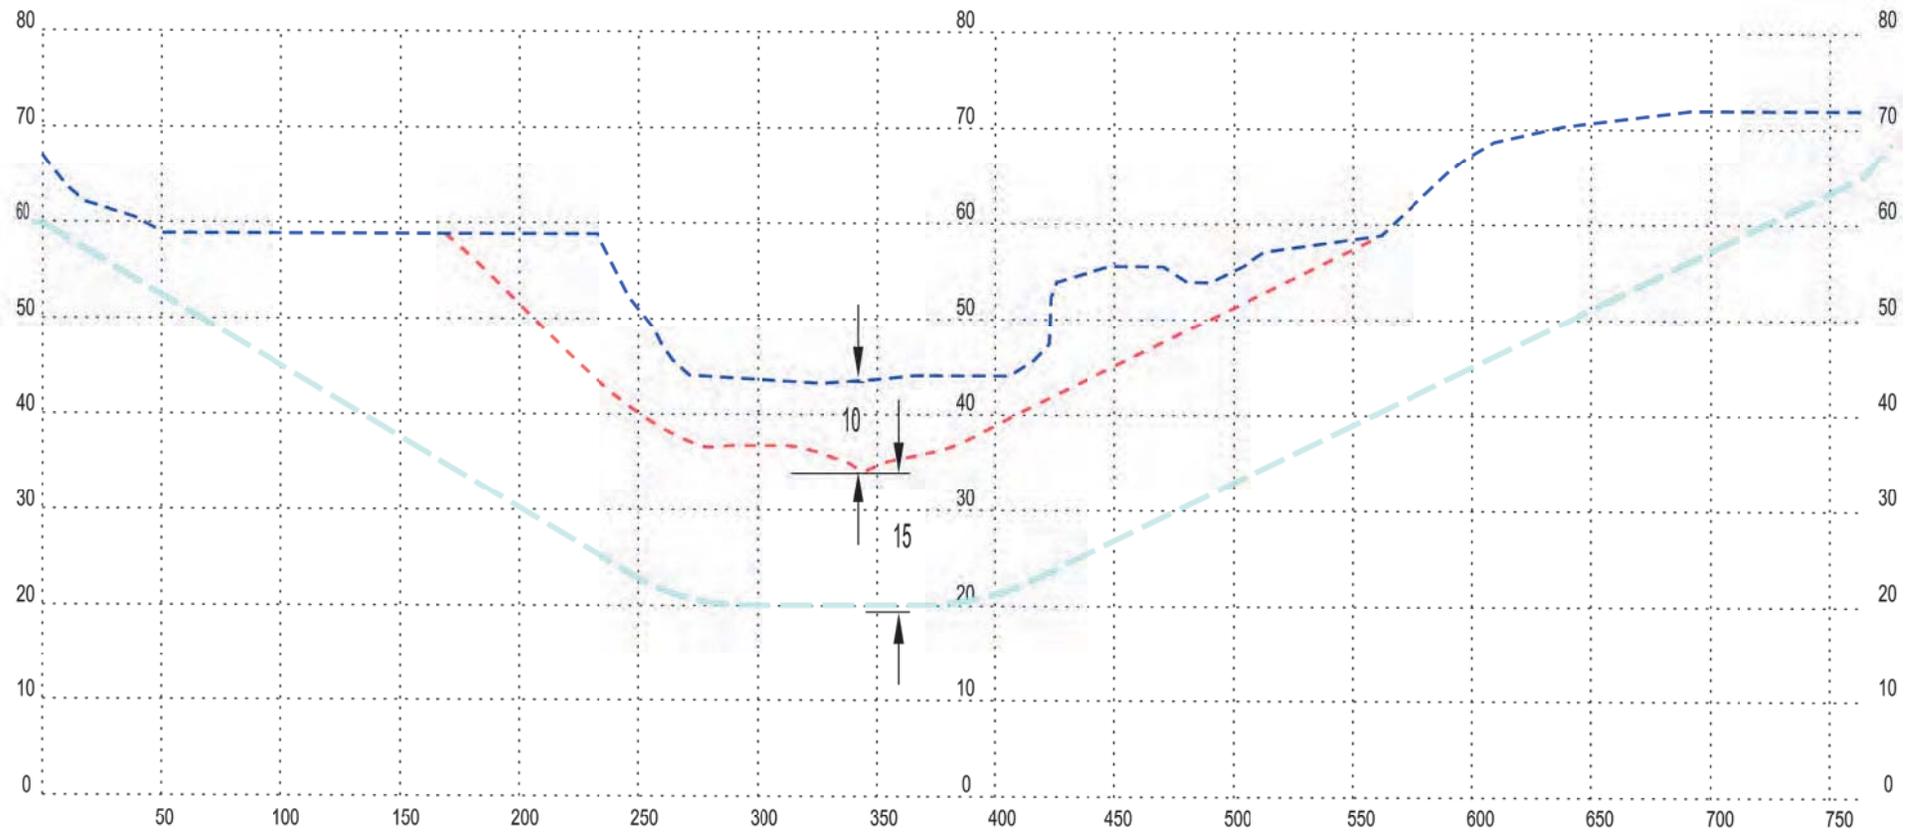

# PROPOSED HORIZONTAL DRILLING PROFILE



SCALE:  
 HORIZONTAL: 1" = 80'  
 VERTICAL: 1" = 20'

## LEGEND

- - - CHANNEL BED - YEAR 2018
- - - ANTICIPATED CHANNEL BED DEGRADATION - YEAR 2025
- - - PROPOSED DIRECTIONAL DRILLING ALIGNMENT  
LENGTH ± 850 FEET