

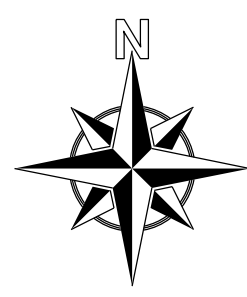


CITY OF LOMPOC 2022 STREET PAVEMENT DIGOUT PROJECT FY-22-S-2

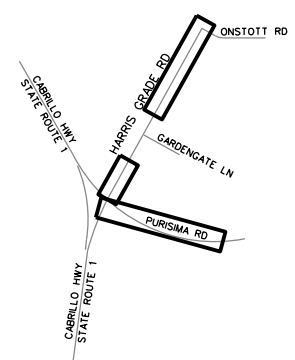

**ADDITIVE/ALTERNATE
SOLID WASTE YARD**

HAZARDOUS
WASTE
COLLECTION
FACILITY

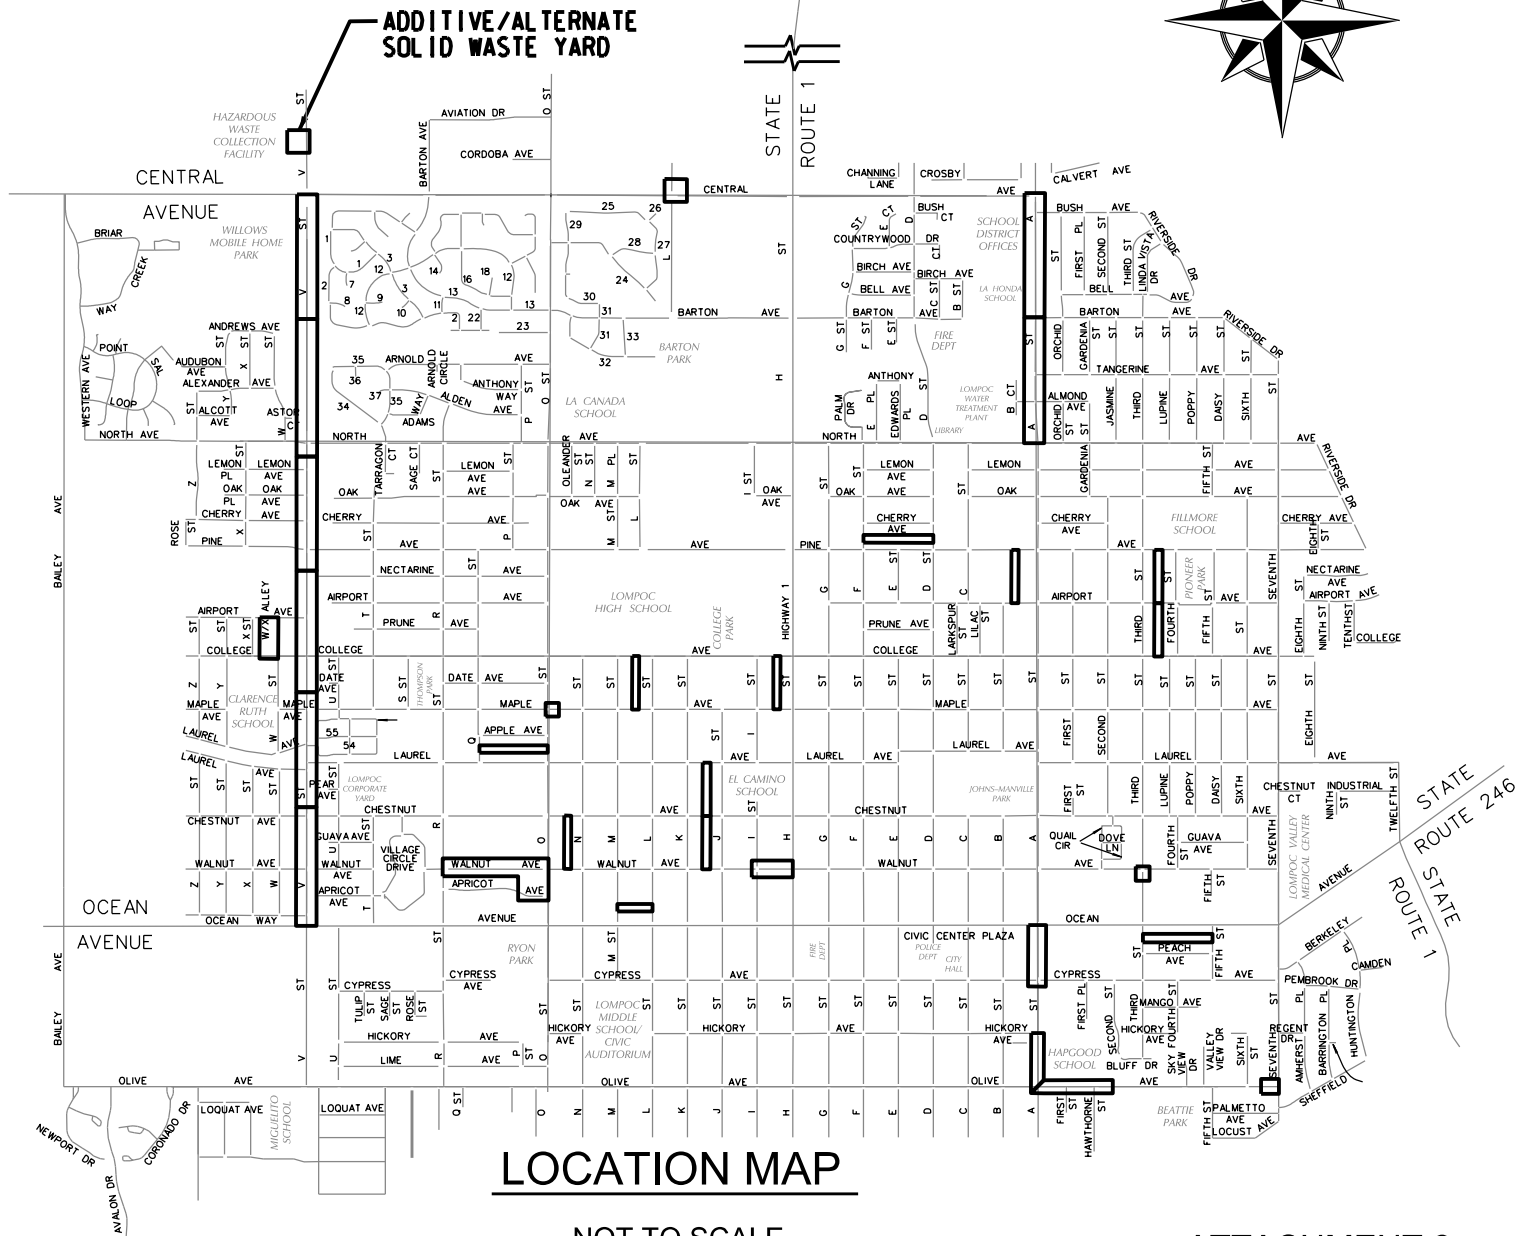

LOCATION MAP

NOT TO SCALE

ATTACHMENT 2