
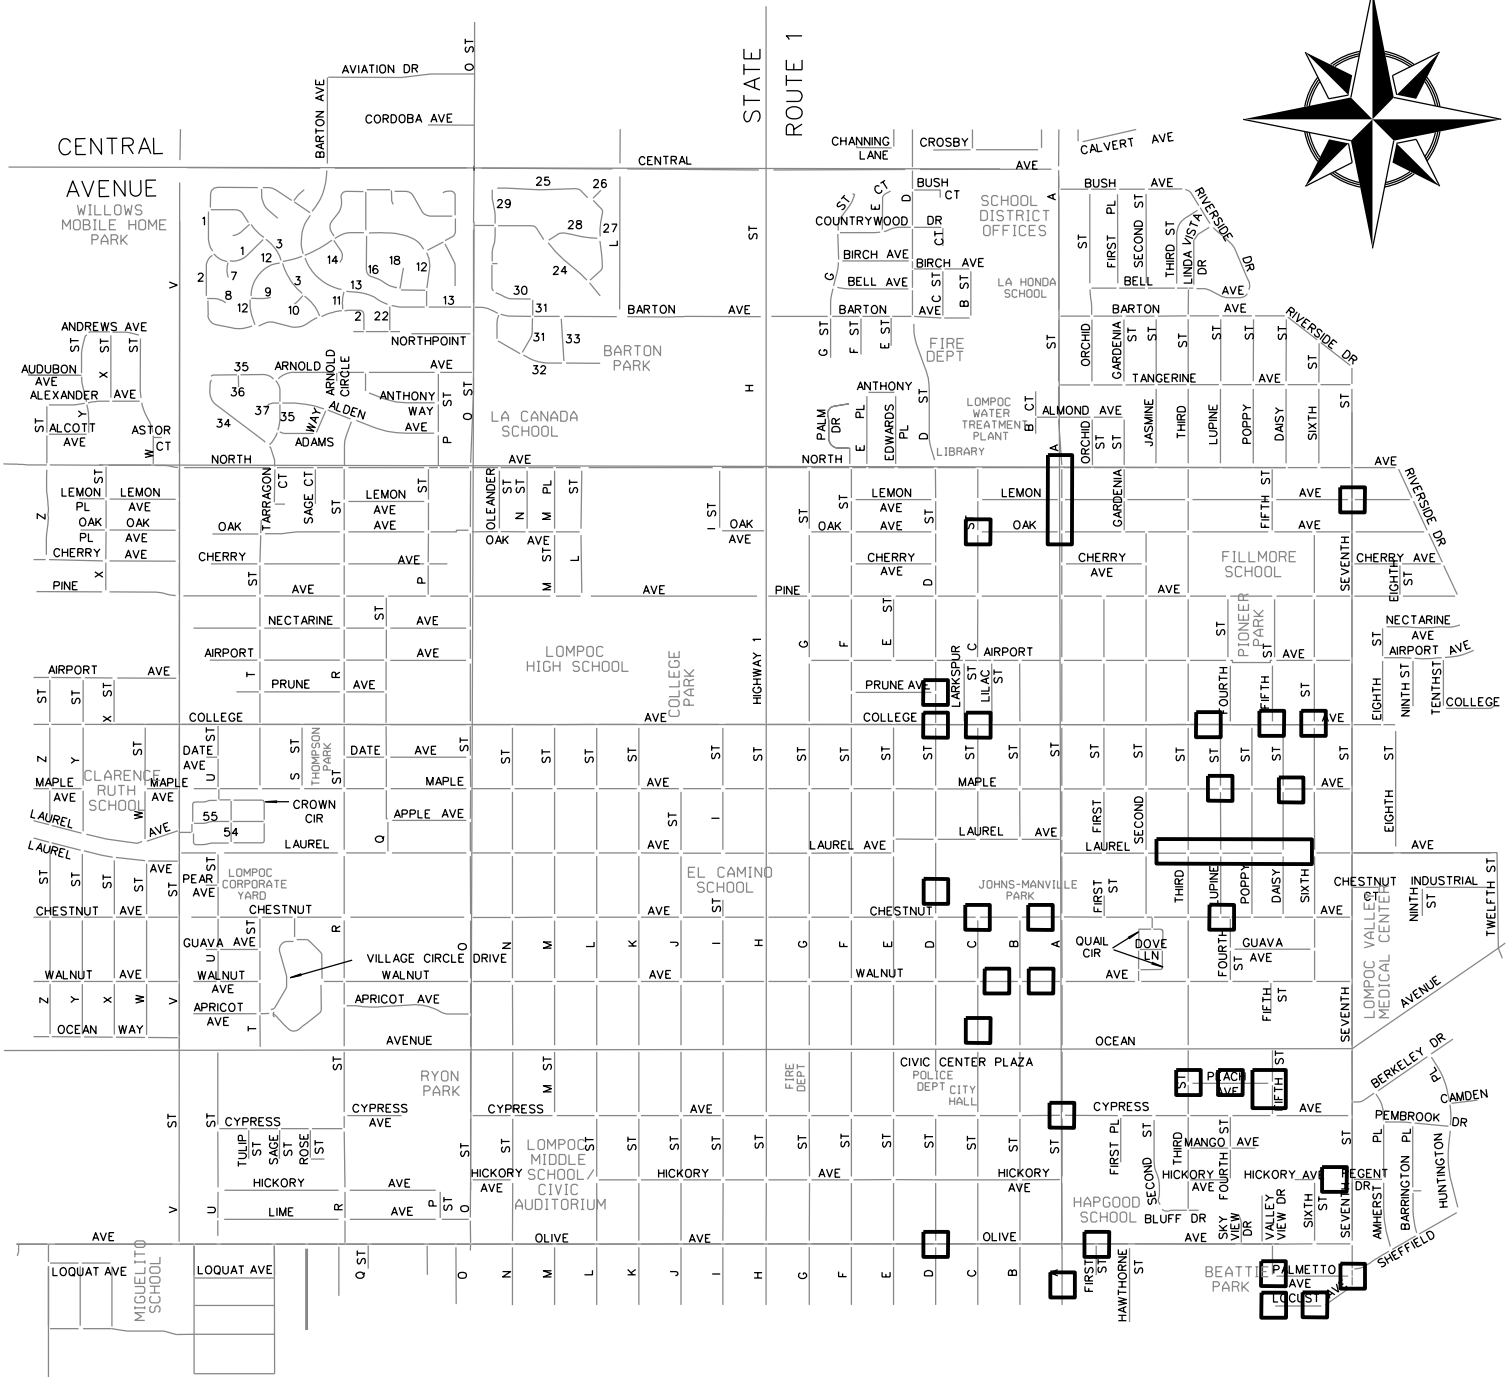


CITY OF LOMPOC FIRE HYDRANT REPLACEMENT PROJECT FY-22-X-1

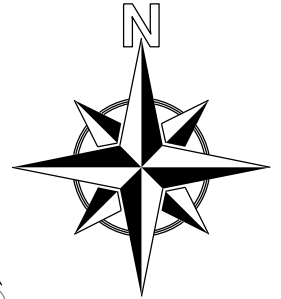

LOCATION MAP

ATTACHMENT 1

PROJECT LOCATIONS (TYP.)