
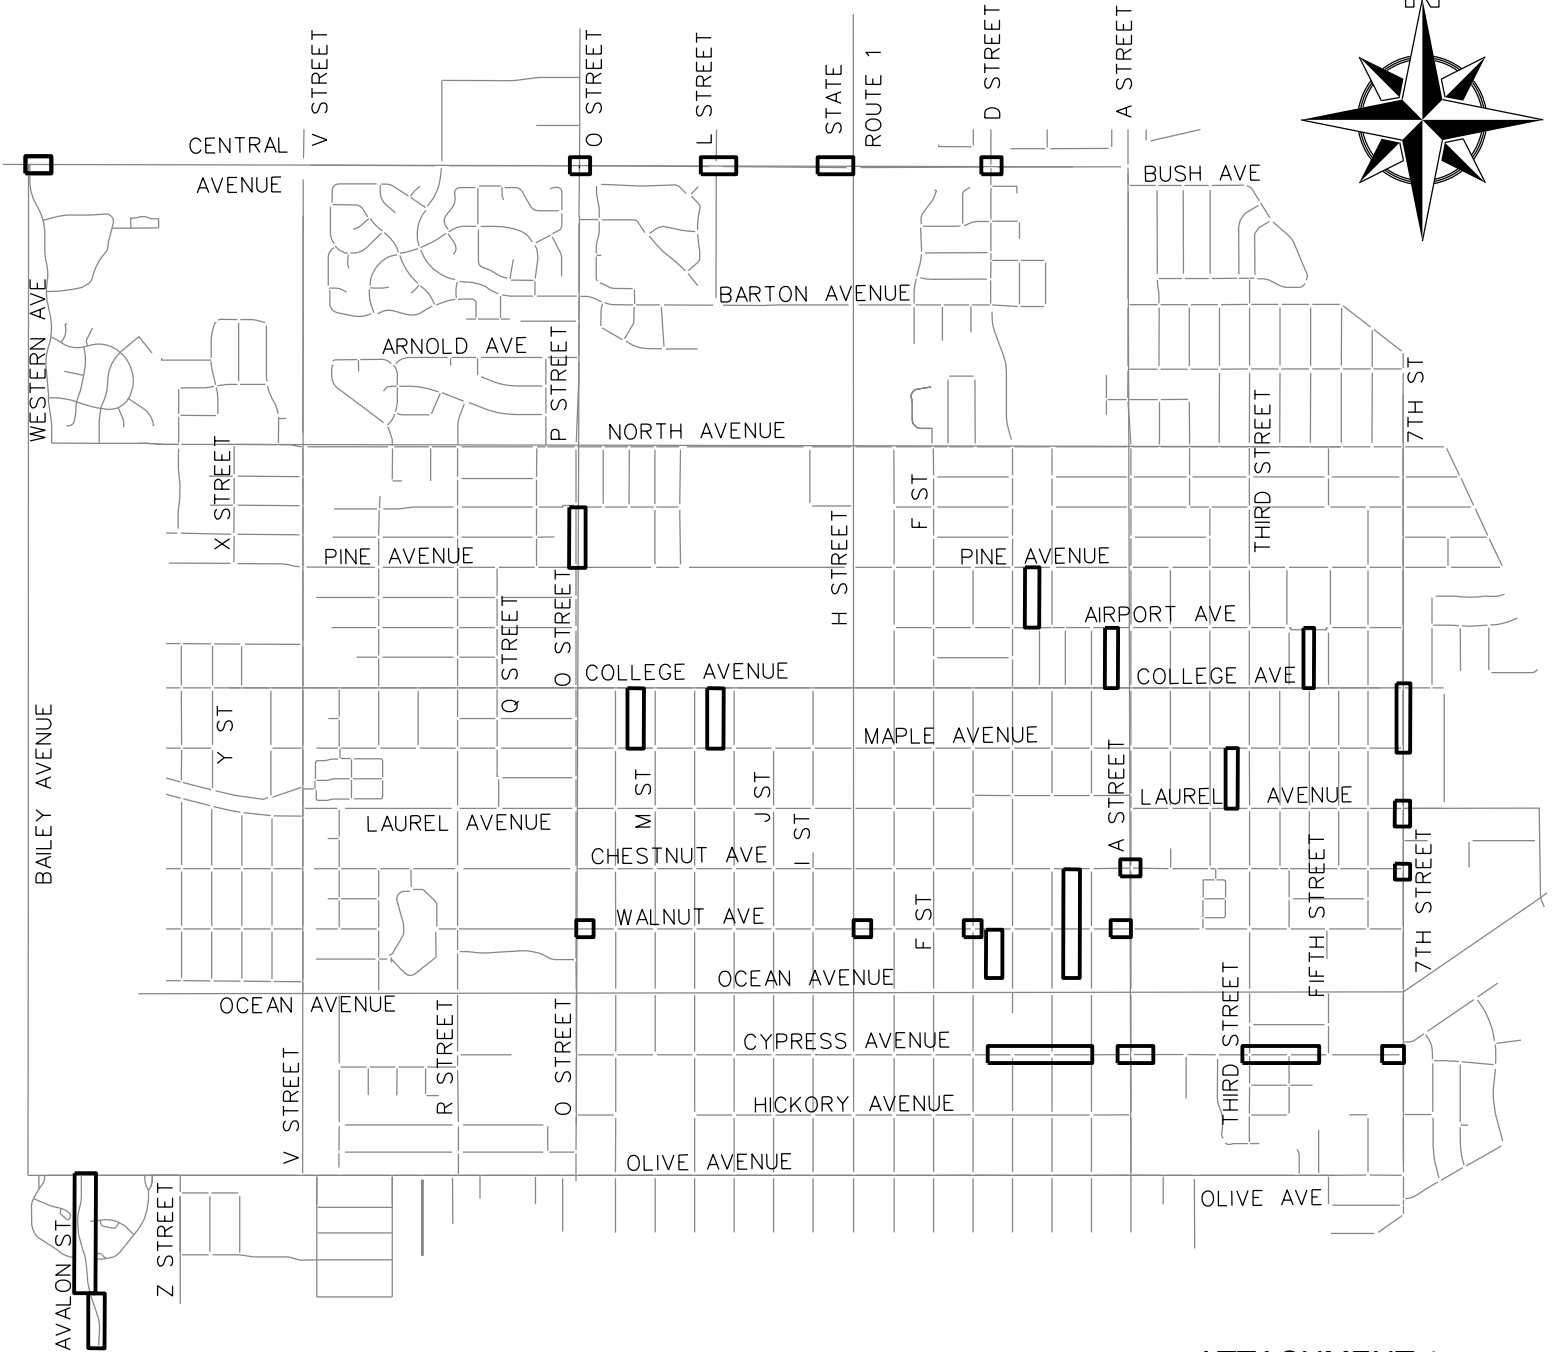


CITY OF LOMPOC 2024 STREET PAVEMENT DIGOUT PROJECT FY-24-S-2

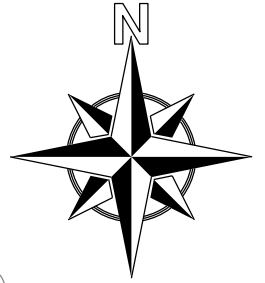

LOCATION MAP

ATTACHMENT 1