



INTERIOR NONBEARING WALLS

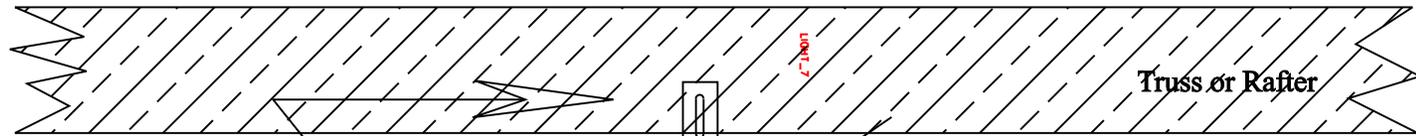

Simpson STC /STCT / DTC
or equal roof truss clip
each truss or rafter
installed per listing.

Use only APPROVED I.C.B.O. listed
plate anchors. All anchors must be
installed according to their listing.
(Keep fastener packaging available
for Building Inspector)

Typical spacing not to exceed 48" o.c.
unless otherwise directed by inspector
or plans. Spacing of fasteners is also
dependant upon type of anchors used
and height of wall

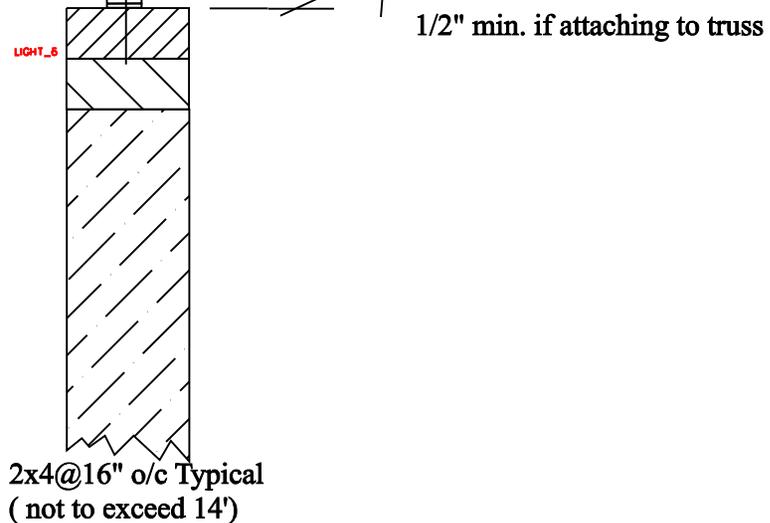

Existing Slab

