


WELL TERMINATION

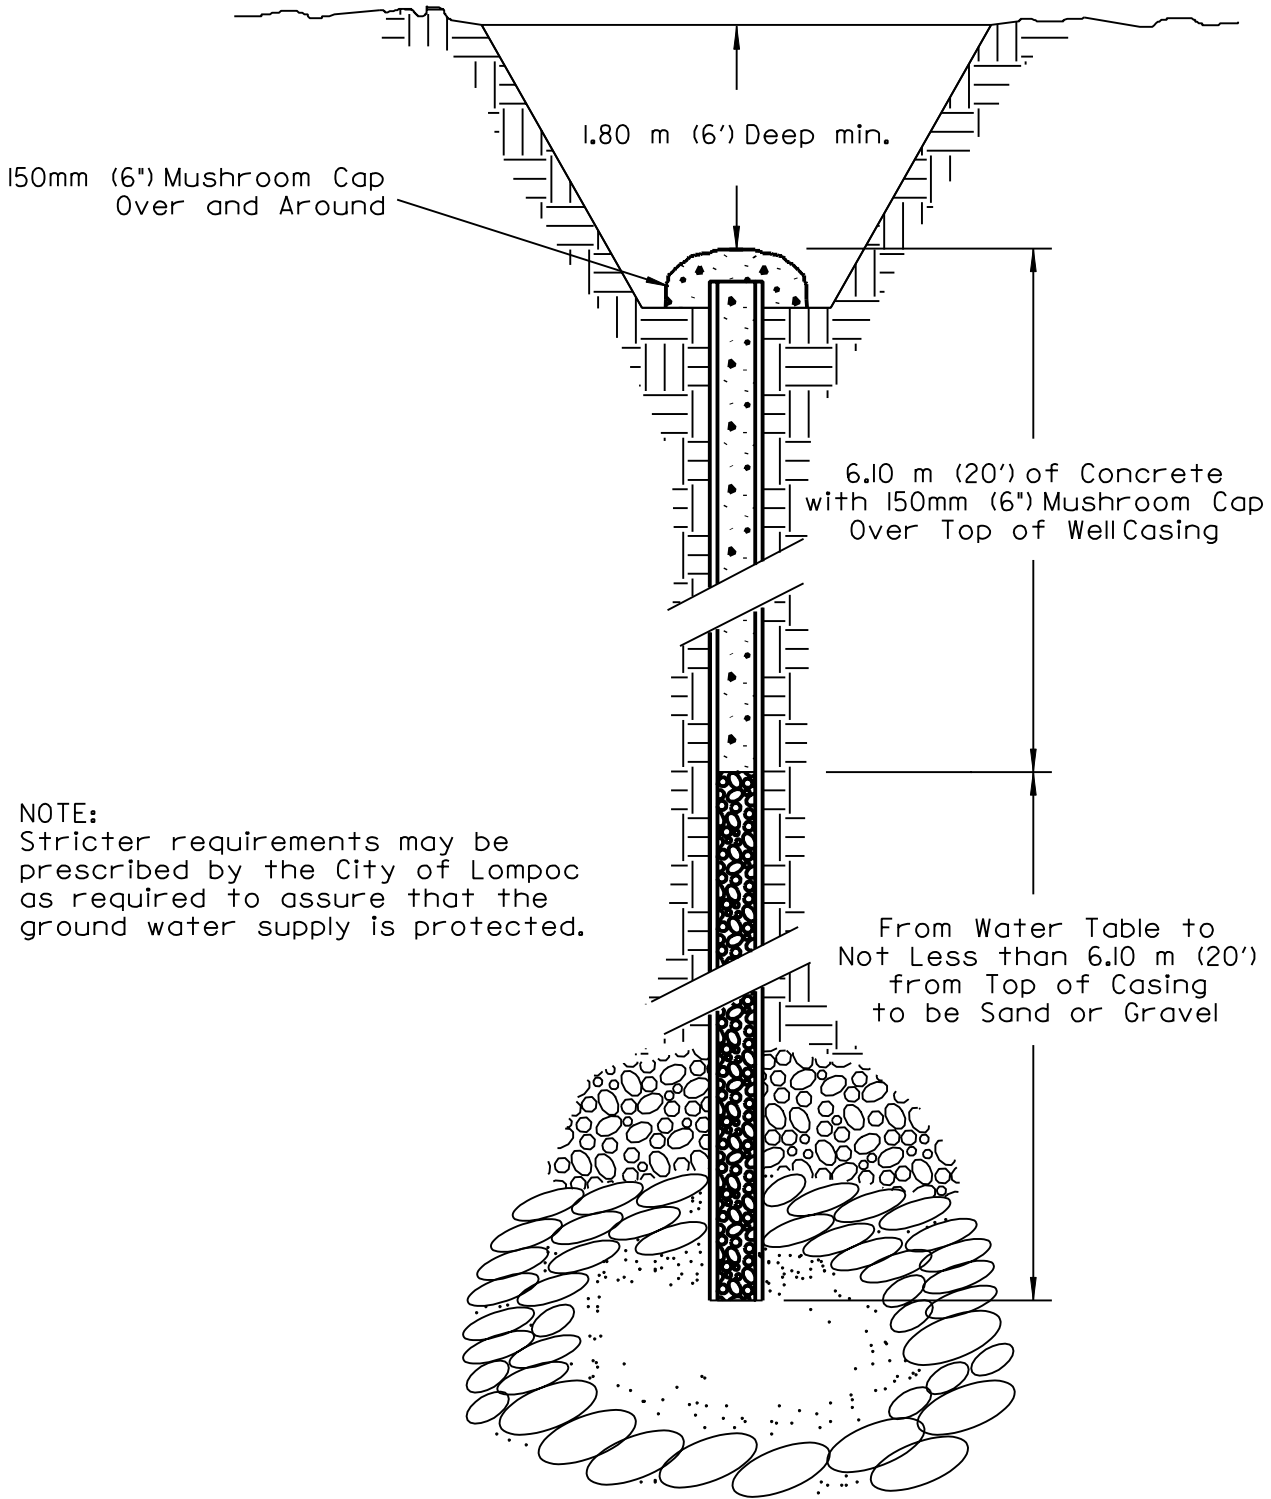

Drawing No. 416

CITY OF LOMPOC
Utility Department, Water Division

TYPICAL WELL TERMINATION

MARK	REVISIONS	APPR.	DATE